


OVARA BORD

NIÐARA BORD

Bøvegur

Byggipláss

8 m vegbreyt

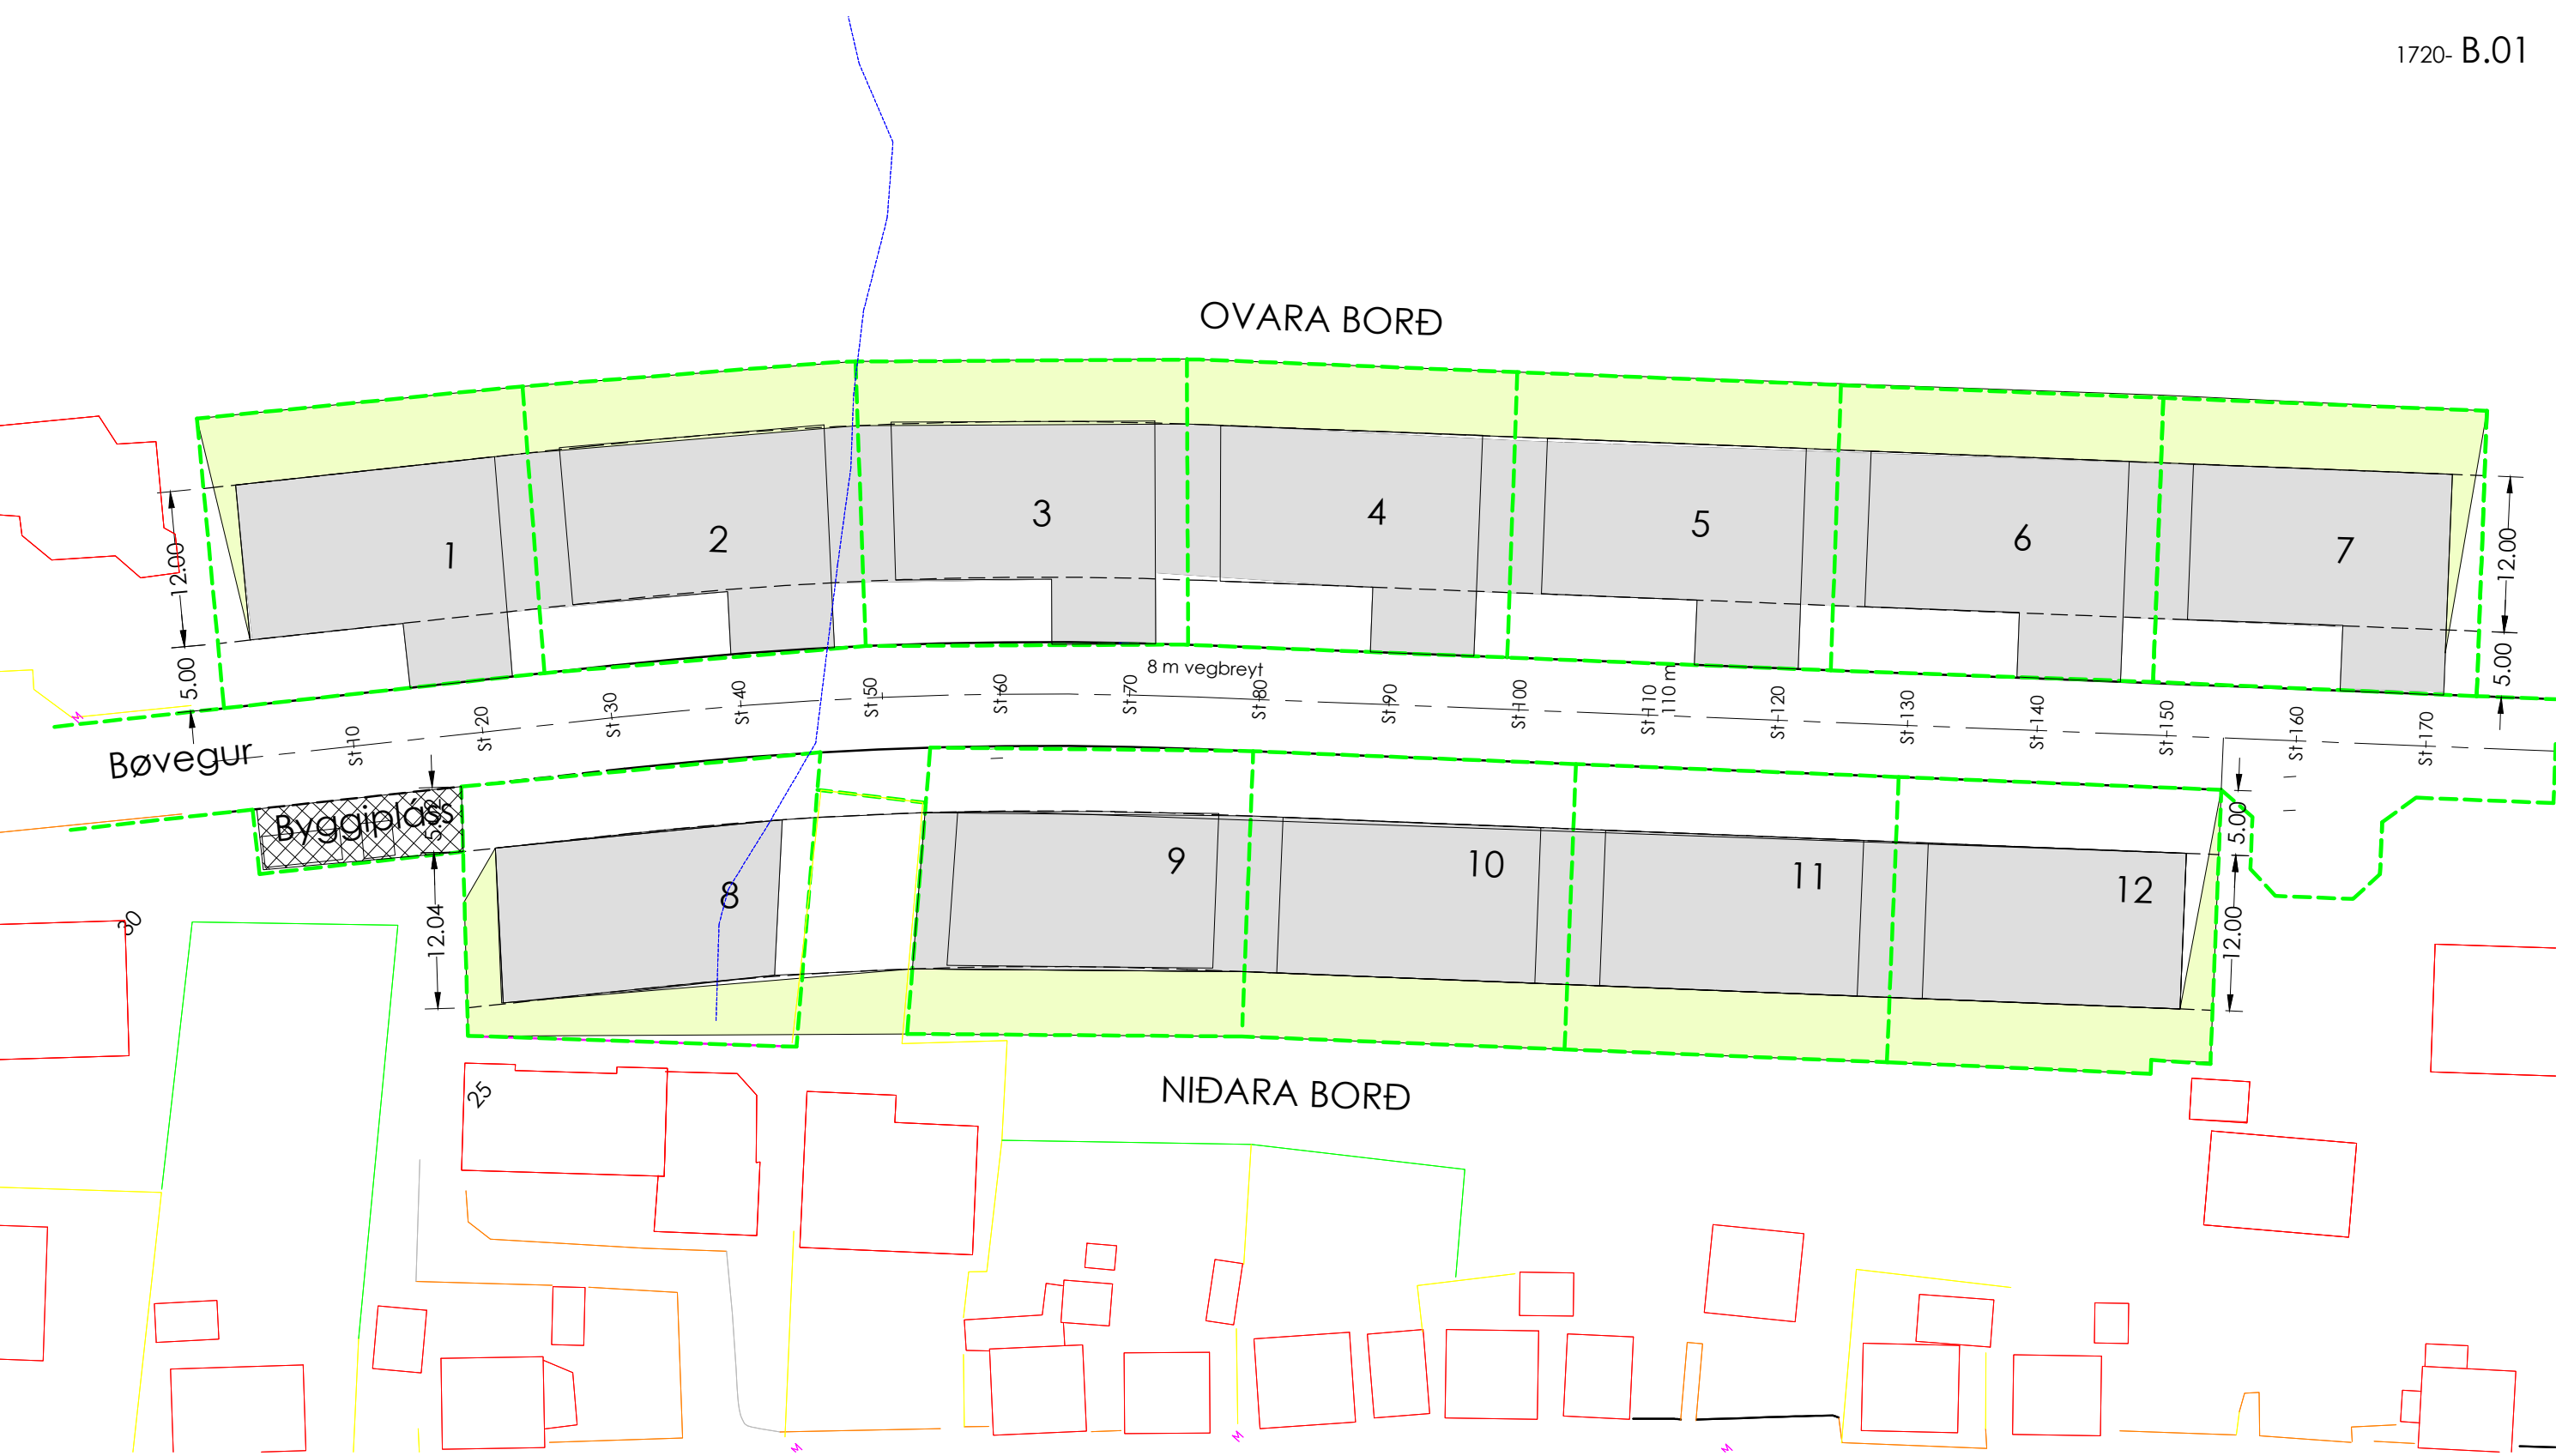

- Teknlýsing:
- Planerða økið
 - Skráar
 - Byggipláss

 <p>teknistovan GOTA v. Jens Klæmint Jacobsen og Henning Olsen, Ráðg. byggifr.</p>	tel. : 442344	við Gjónna 2	www.teknistovan.fo
	Faks. : 442345	510 Gøta	teknistovan@teknistovan.fo
	Far. kj. : 232343	Skrás. 3347	jkj@teknistovan.fo
	far. ho : 232344	V-tal 517518	ho@teknistovan.fo

Ánari : Fuglafjarðar kommuna	Dagfesting : 15.06.2018
Evni : Bøvegur, planering av grundstykkjum, PLANUR	Teknað : jkj
	Kannað : ho

Rættta: A: 11.10.2019 B _____ C _____ D _____ E _____ F _____ G _____ H _____	Mát : 1: 500	Tekning nr : 1720- B.01
---	--------------	--------------------------------